


NOTE: FOR CONSTRUCTION
 DRG OF ROOMS 105,
 106, AND STAIR 2 SEE
 SHEET A-1. FOR
 ELECTRICAL WORK
 SEE E-1.

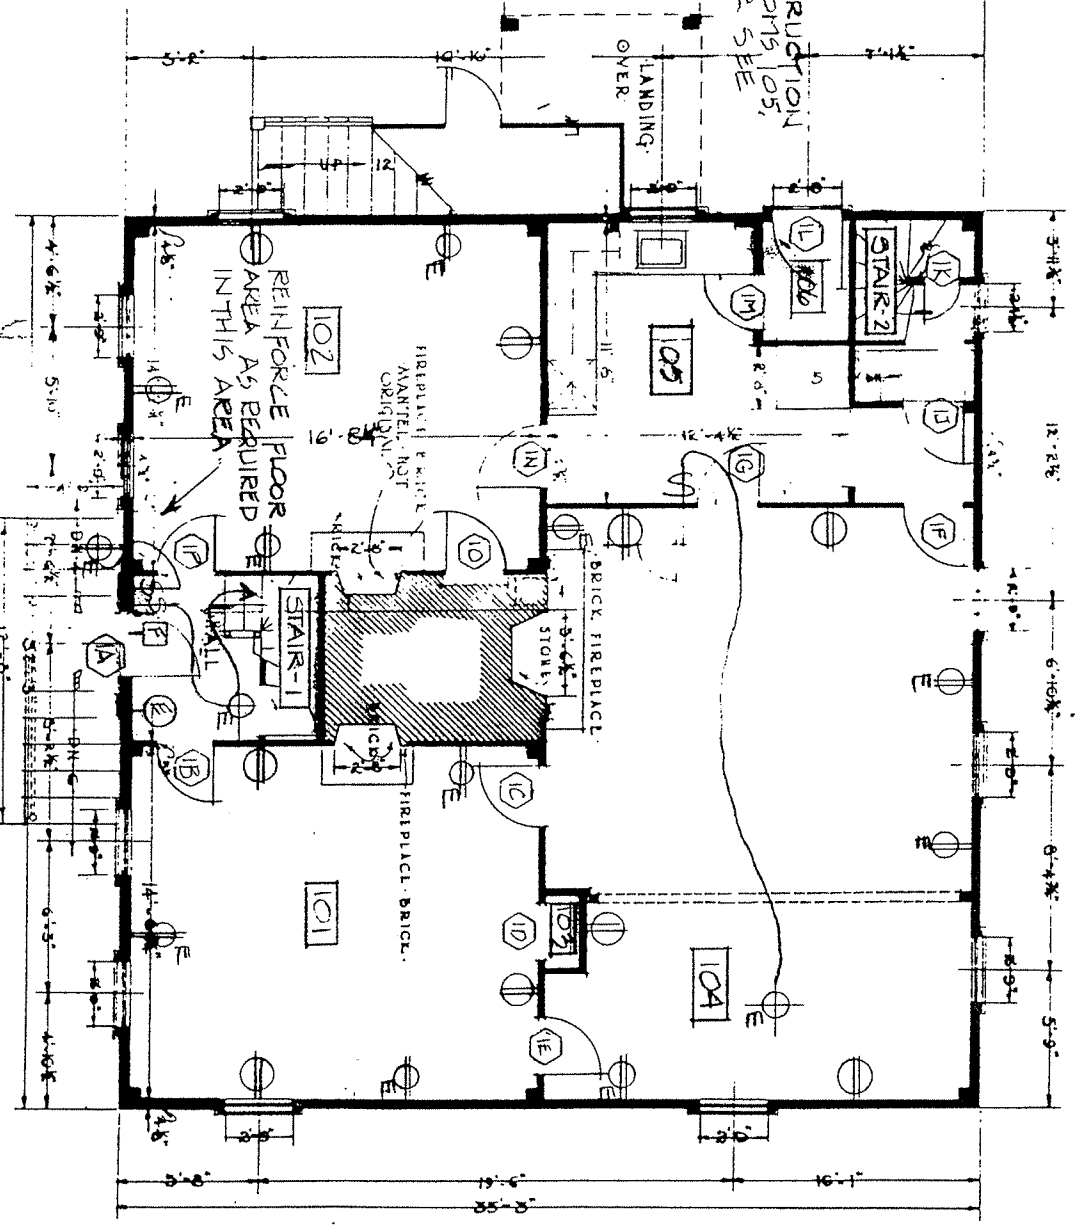




FIRST FLOOR PLAN
 SCALE: 1/4" = 1'-0"

CLIFFORD M. RENSCHAW ARCHITECT.
 275 MAIN ST. WICKFORD R.I. 02852.
 401 294 6579E

2

BUILT ABOUT 1770.

2 JUNE 1986 - ISSUED

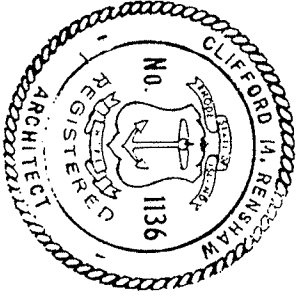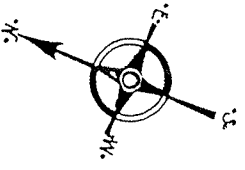 

WORKS PROGRESS ADMINISTRATION
 OFFICIAL PROJECT NO. 65-1715
 FEDERAL BUREAU OF INVESTIGATION
 NATIONAL FIRE MARSHAL SERVICE DIVISION OF FIRE AND BURGLAR ALARM DIVISION

JOHN CARTER HOUSE
 21 MEETING STREET
 PROVIDENCE, R.I.
 SHAKESPEARE'S HEAD

DATE OF STRUCTURE
 NAME OF STRUCTURE
 SHEET NO. R.I. - 1
 HISTORIC AMERICAN BUILDINGS SURVEY
 SHEET 2 OF 10 SHEETS